


APPENDIX 6:
SWECO DIAGRAMS

MOUNT RUTH STATION

PRINCIPAL LAYOUT

NEWLANDS

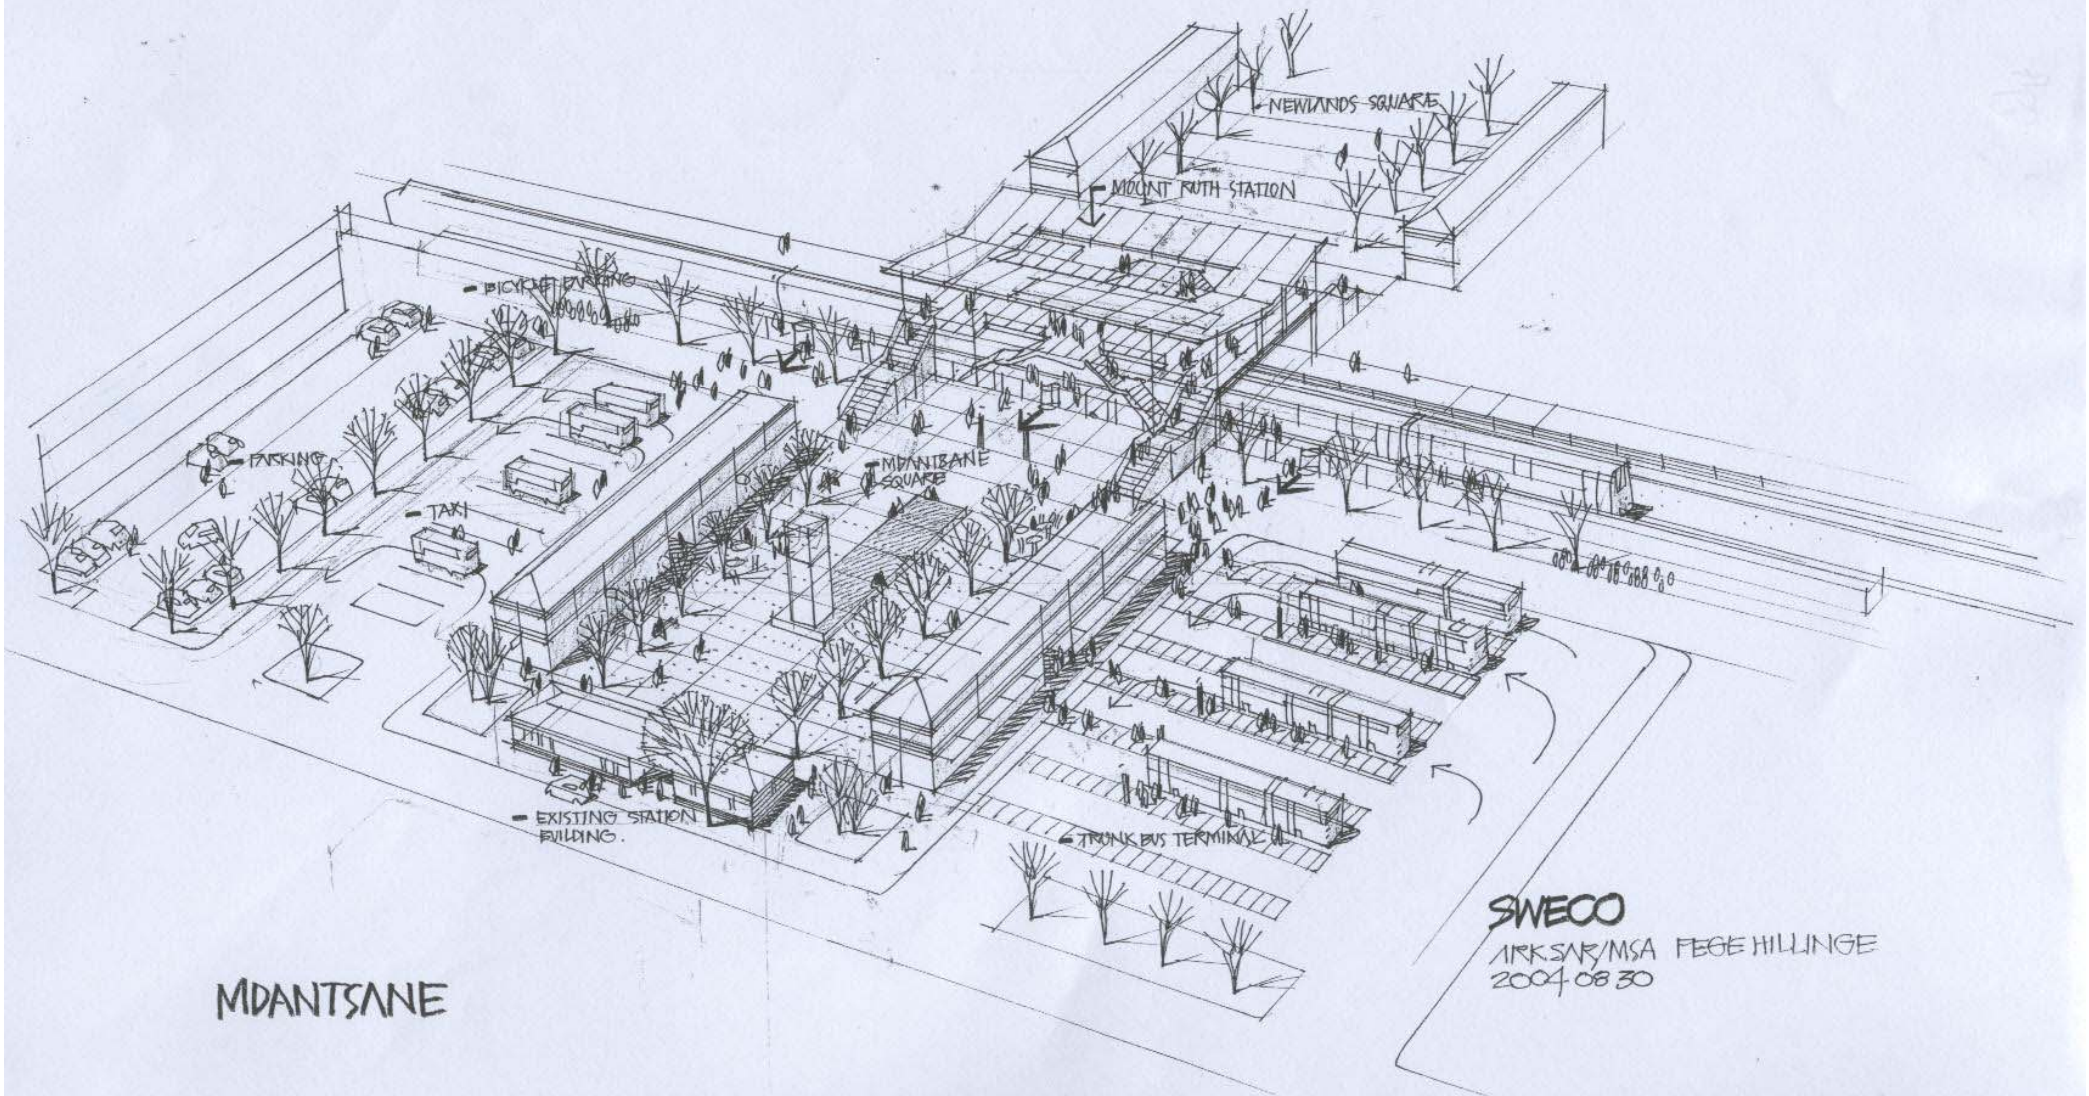


MDANTSANE

SWECO
ARK SAR/MSA FEGE HILLINGE
2004 08 30

MOUNT RUTH DEVELOPMENT NODE


BYRDS EYE VIEW

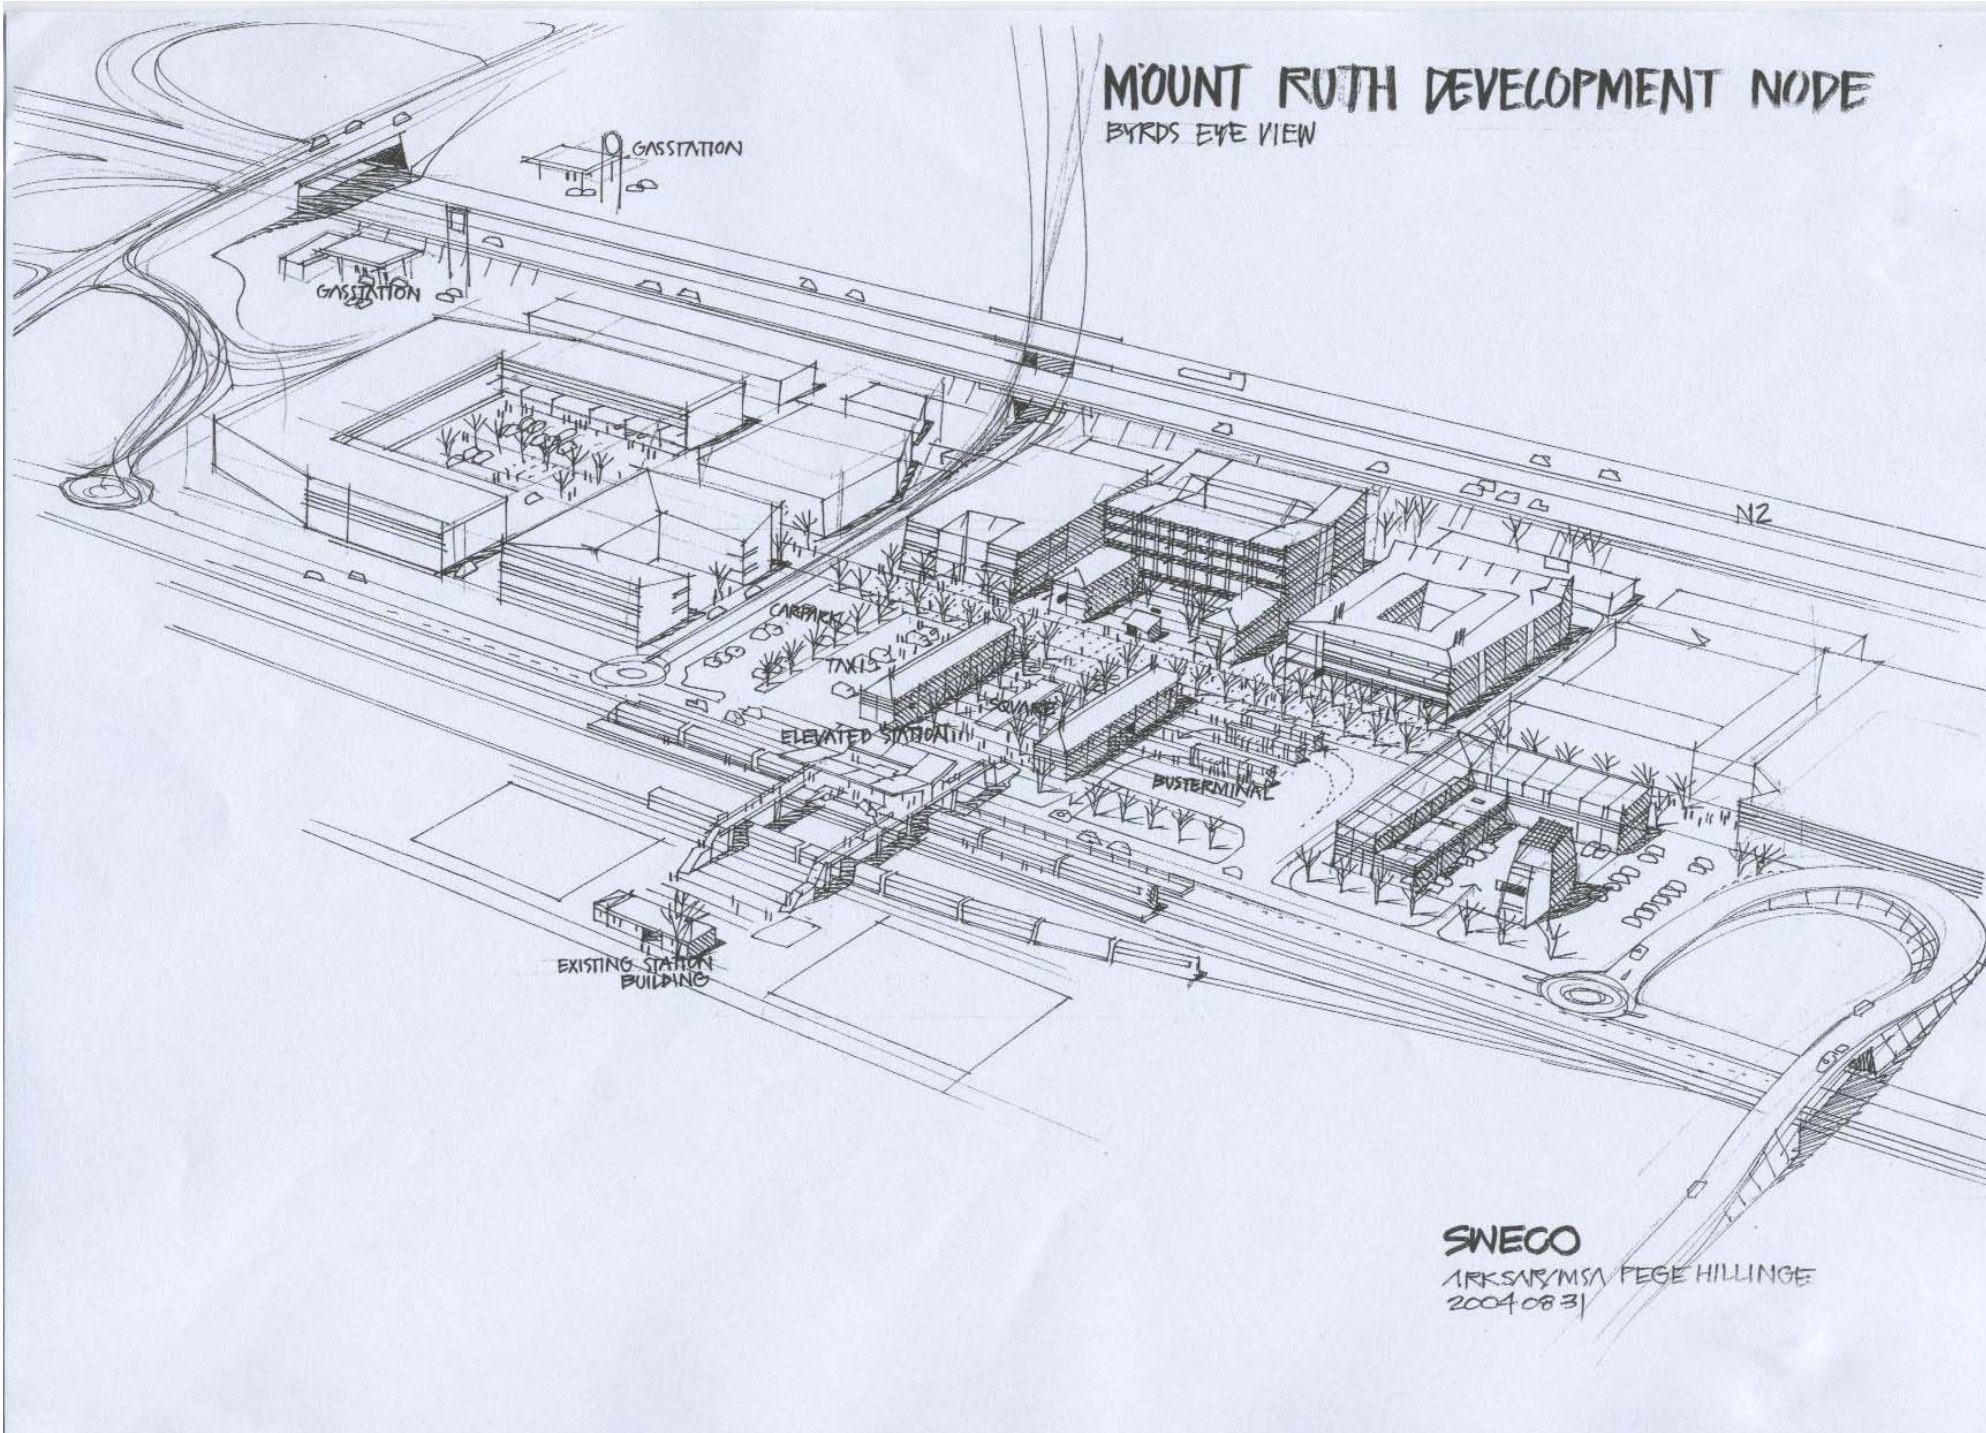

SWECO
ARKSAP/MSA PEGE HILLINGE
2004 08 31

MOUNT RUTH STATION

PRINCIPAL LAYOUT - ELEVATED STATION

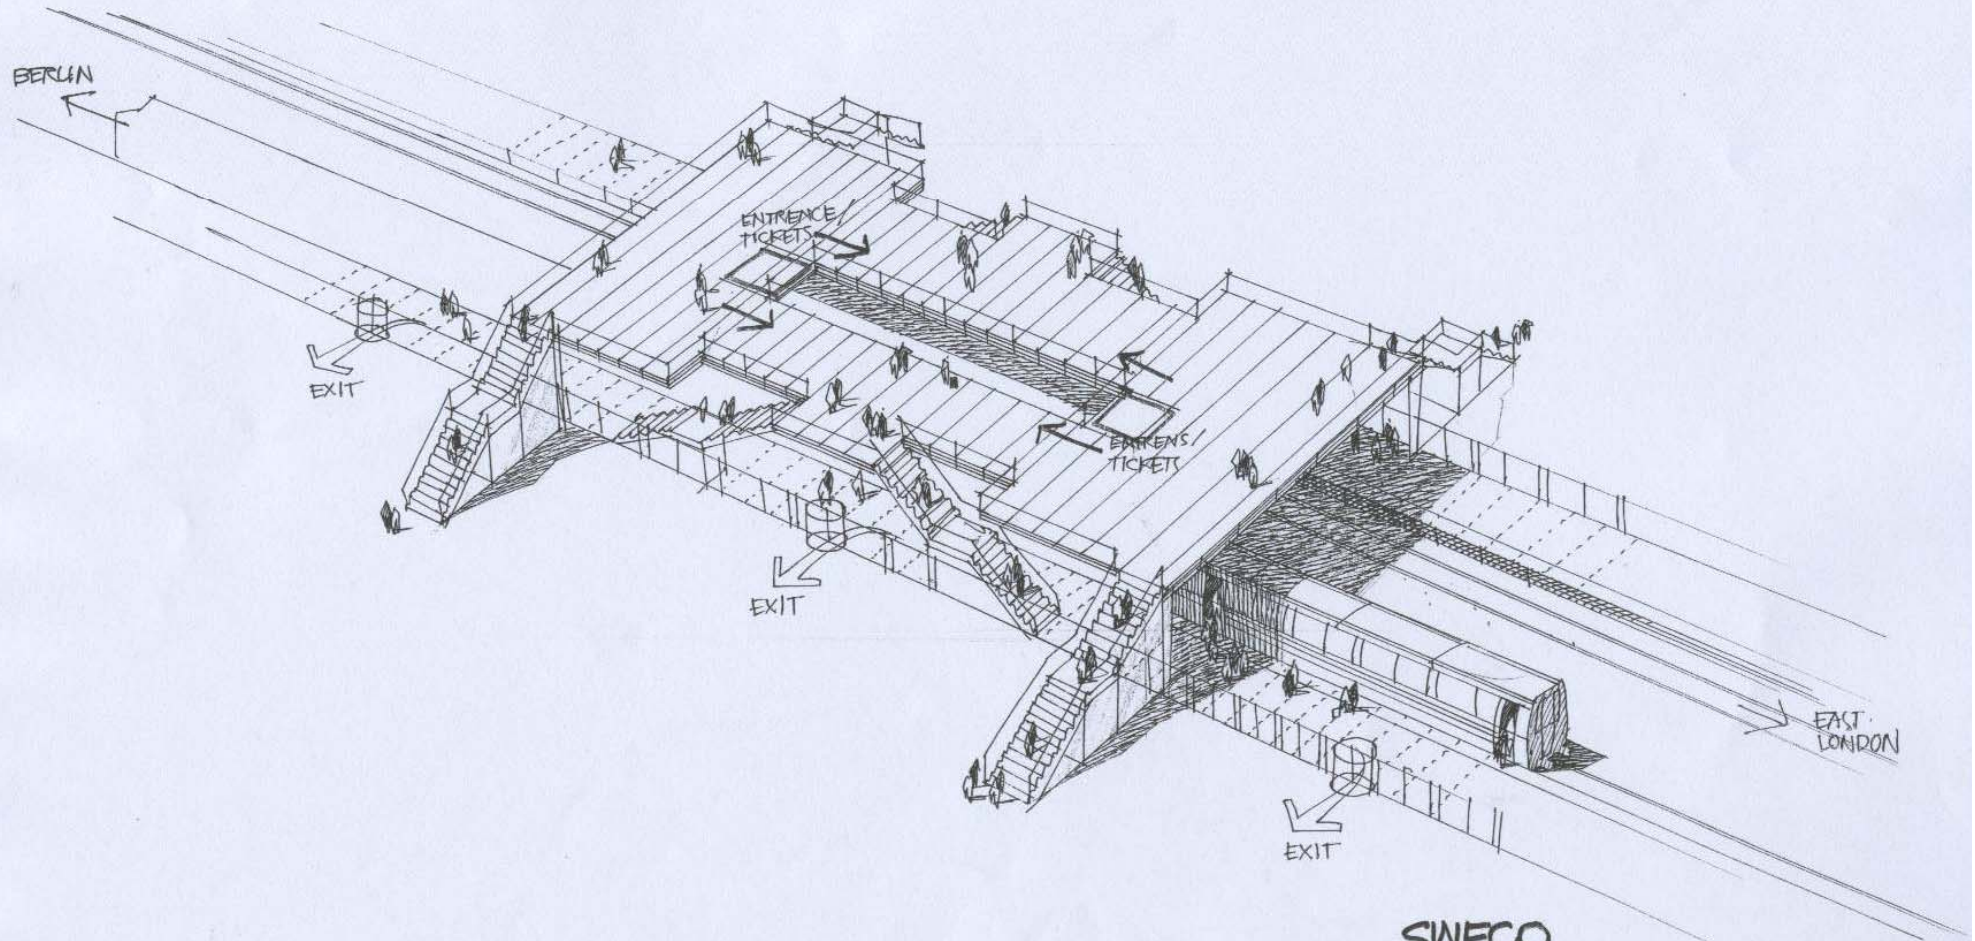


SINECO

ARK SARI/MSA PERE HILLINGE
2004


MOUNT RUTH STATION

PRINCIPAL CROSSSECTION FOR AN ELEVATED STATION.

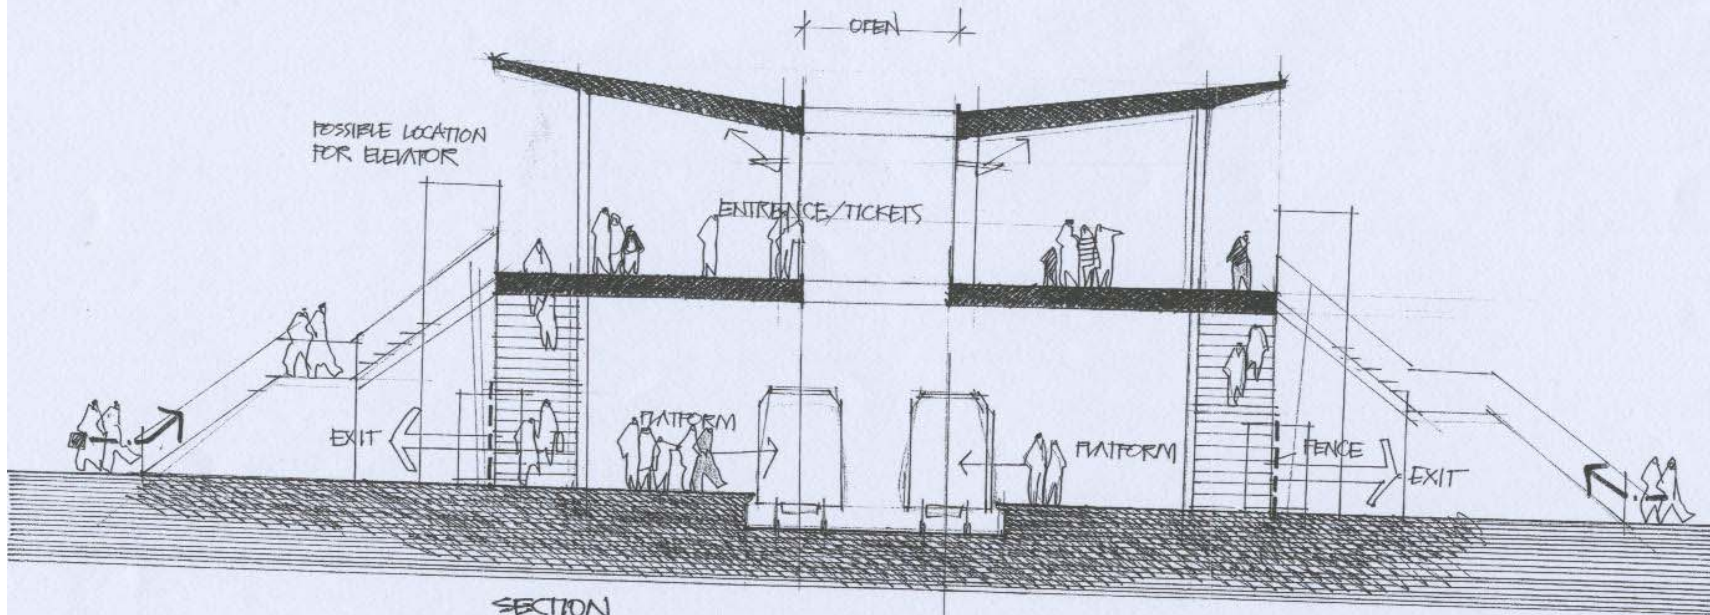

SECTION
1:100

PLAN

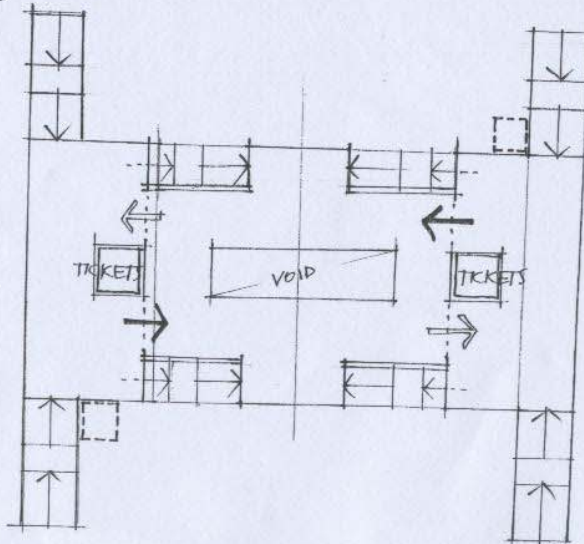

SWECO

ARK SAR/MSA FEGE HILLINØE
2004/08/27