


TR0207

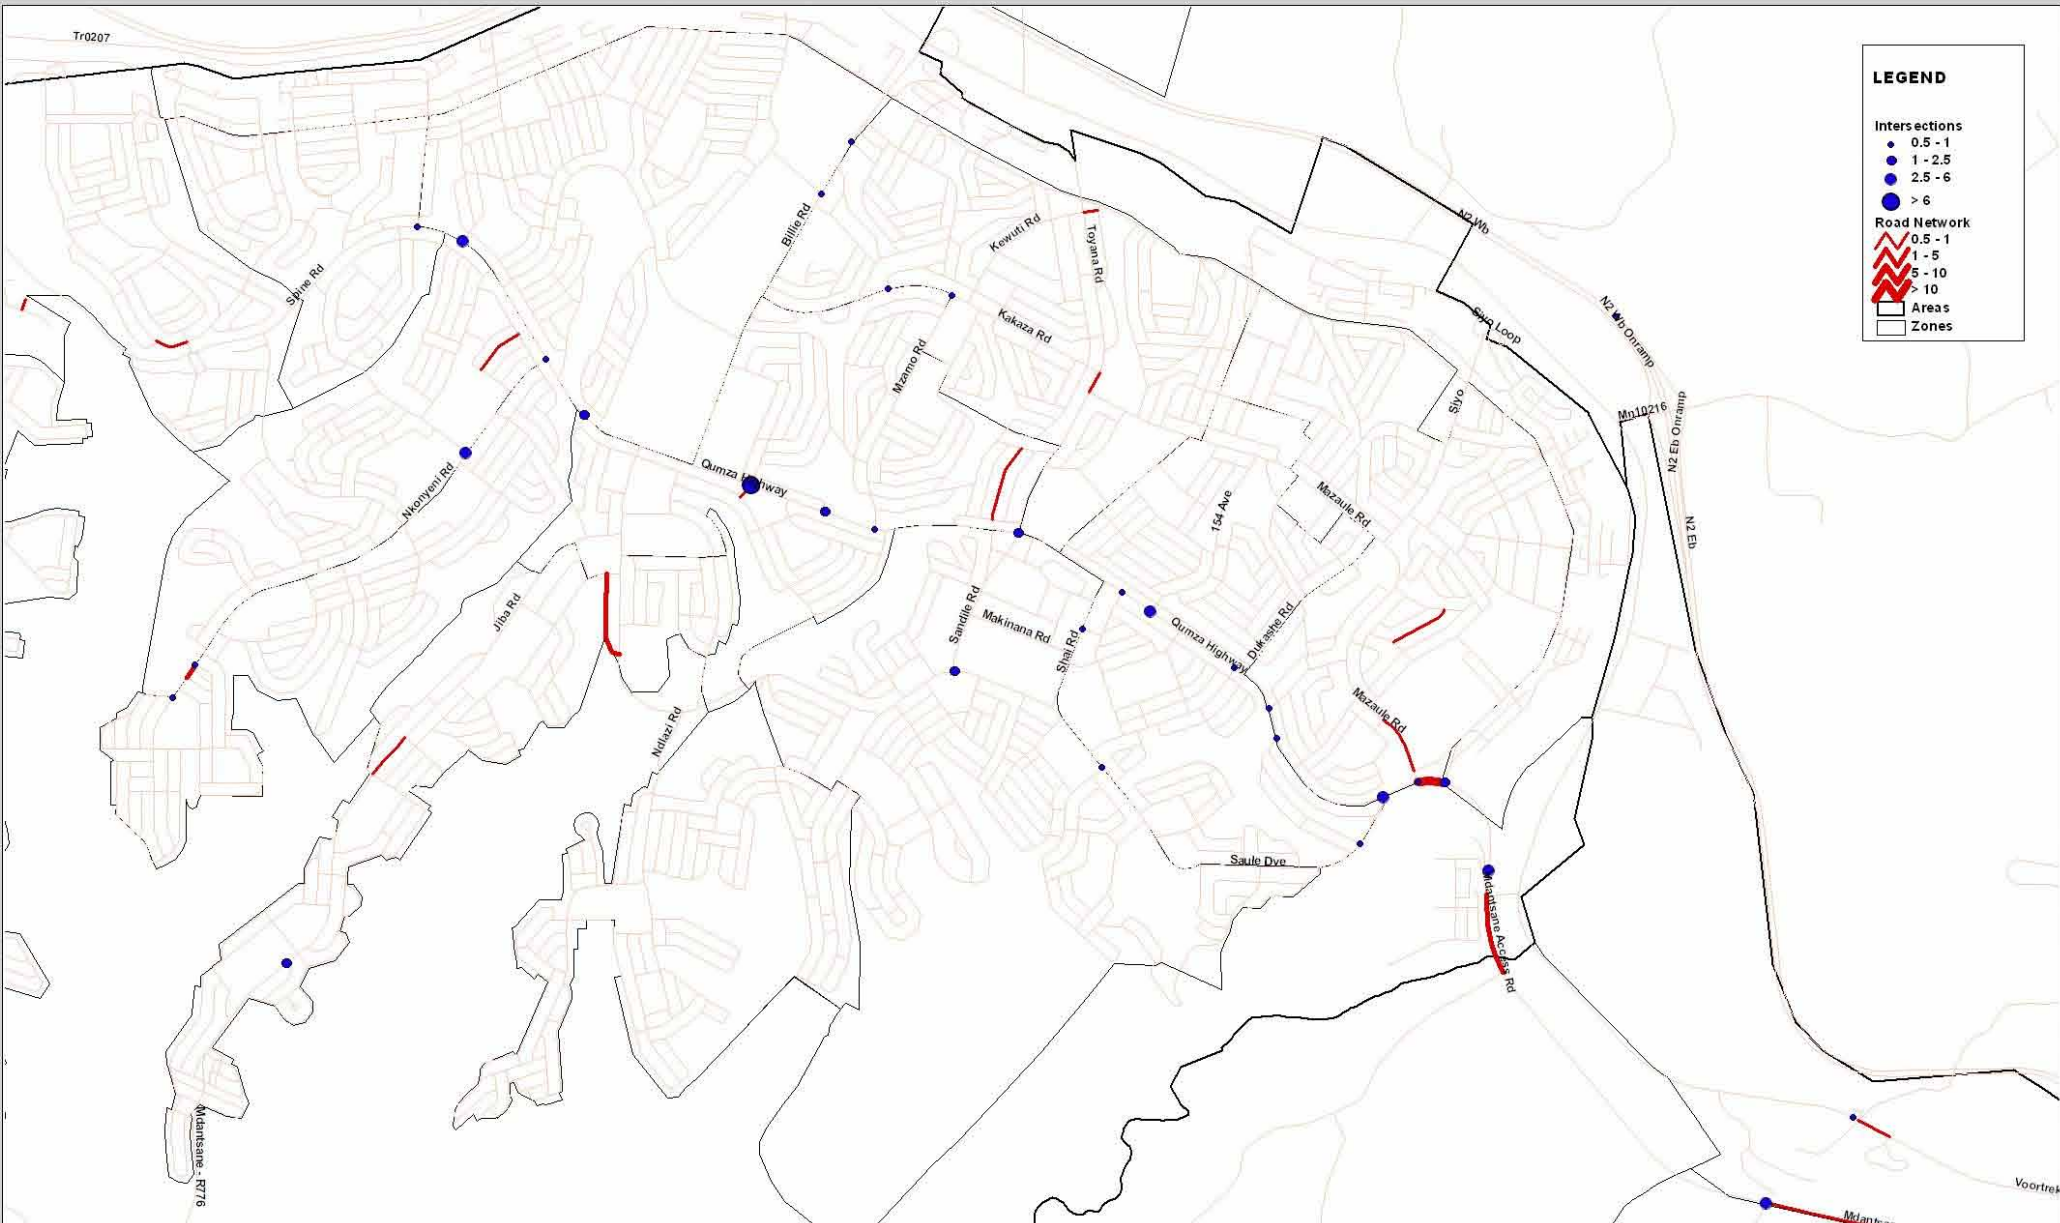

LEGEND

Intersections

- 0.5 - 1
- 1 - 2.5
- 2.5 - 6
- > 6

Road Network

- ▬ 0.5 - 1
- ▬ 1 - 5
- ▬ 5 - 10
- ▬ > 10

▭ Areas

▭ Zones

Information
and
Disclaimer of Warranty

ES&S makes no warranty of any kind, expressed or implied, with regard to the data and information provided in this report or any conclusions or recommendations derived therefrom. The user assumes the full responsibility of the correct use and interpretation of the information provided in this report. The user agrees to indemnify and hold ES&S harmless from any and all claims, damages, losses, and expenses, including reasonable attorneys' fees, that may be incurred by ES&S as a result of the use of the information provided in this report.

Projection:
Gauss Conform




Project Title:
BCM Road Safety Plan

Drawing Title:
**Fatal and Serious injuries
- Intersections and Streets - Mdatane**

Approved:

Engineer:	Client:
Date:	Date:



SCALE 1 : 25,000

Project No:
RSC/01/2014/1; Plans/01
Date: August 2015

Prepared: JV
Checked: RP
Drawn by:
Assessor: C20



Engineering Advice
and Services
Tel: (041) 581 2421